




Canyon Creek Phase 8 Site Work

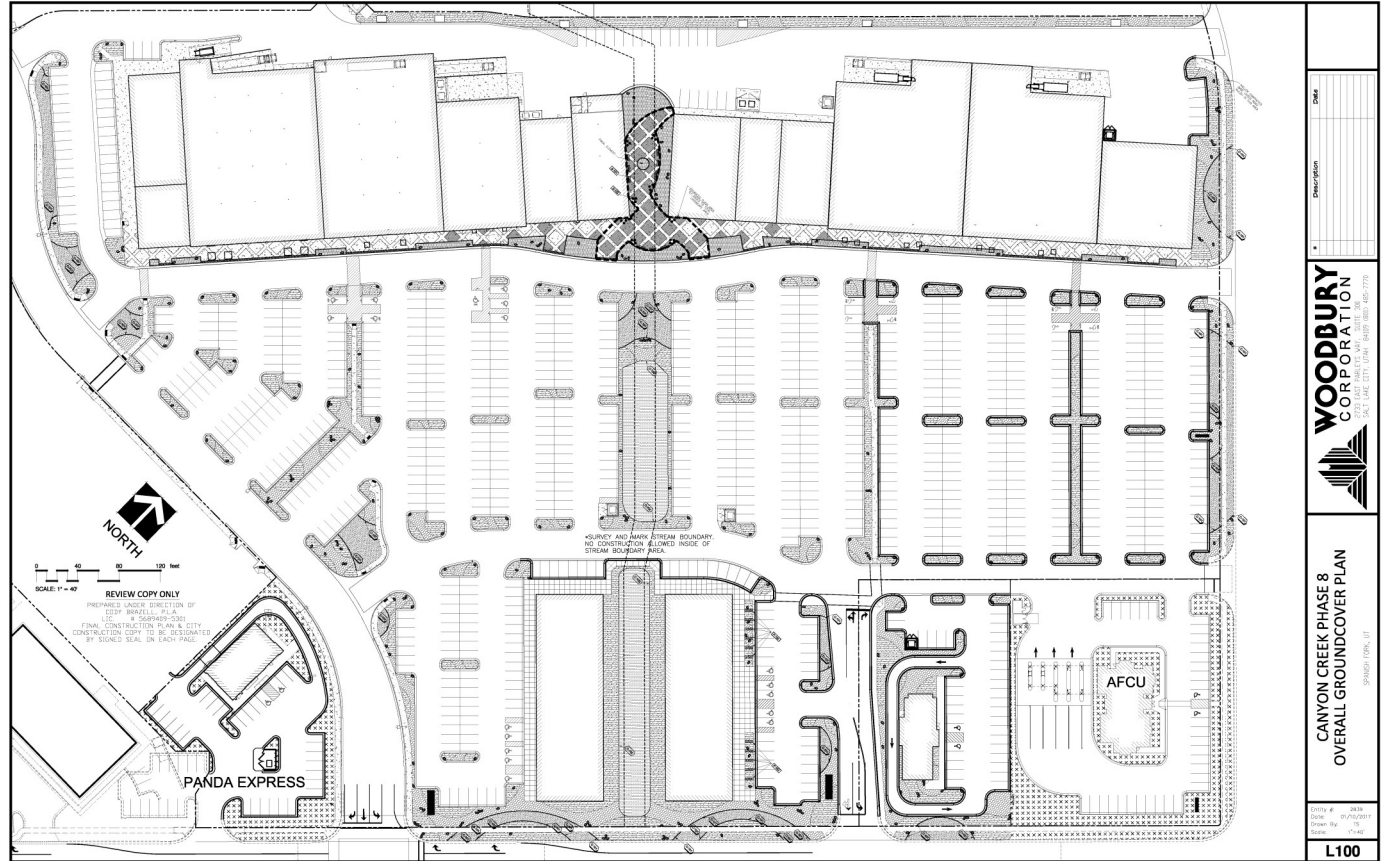

DATE	
DESCRIPTION	
WOODBURY CORPORATION	
CANYON CREEK PHASE 8 OVERALL GROUNDCOVER PLAN	
DATE	11/18/16
SCALE	1"=40'
DRAWN BY	WJ/2016
CHECKED BY	WJ/2016
PROJECT NO.	16-001256
L100	

File Name: Canyon Creek Phase 8 Site Work

Site Plan

Applicant: Woodbury Corporation

18.5 Acres

Number of Lots: 14

File #: 16-001256

Address: 1200 North Canyon Creek Parkway

Permit #: SP16-000023

Application Date: 11/18/2016

Application Approved: 02/15/2017