




# Canyon Creek Phase 5.3

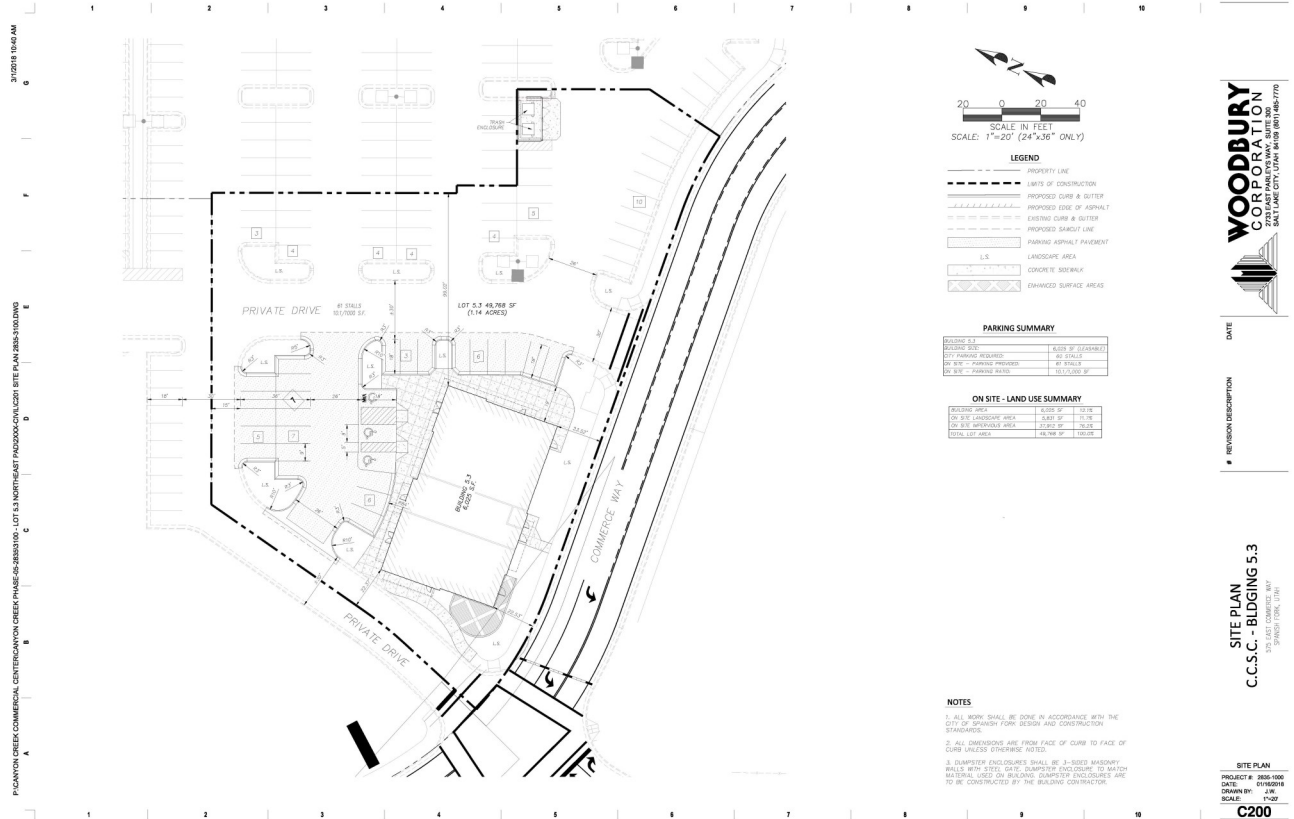

**WOODBURY CORPORATION**  
 100 EAST COMMERCIAL WAY  
 SPANISH FORK, UT 84601  
 (801) 486-7770

DATE: \_\_\_\_\_

REVISION DESCRIPTION: \_\_\_\_\_

**SITE PLAN**  
**C.C.S.C. - BLDG 5.3**  
 18-000336

**SITE PLAN**  
 PROJECT # 2008-0006  
 DATE 01/16/2018  
 DRAWN BY JLF  
 SCALE 1"=20'

**C200**

File Name: Canyon Creek Phase 5.3  
 Applicant: Woodbury Corporation  
 Number of Lots: 1  
 Address: 575 East Commerce Way  
 Application Date: 03/16/2018

Site Plan  
 1.14 Acres  
 File Number: 18-000336  
 Permit Number: SP18-000010  
 Application Approved: Pending