
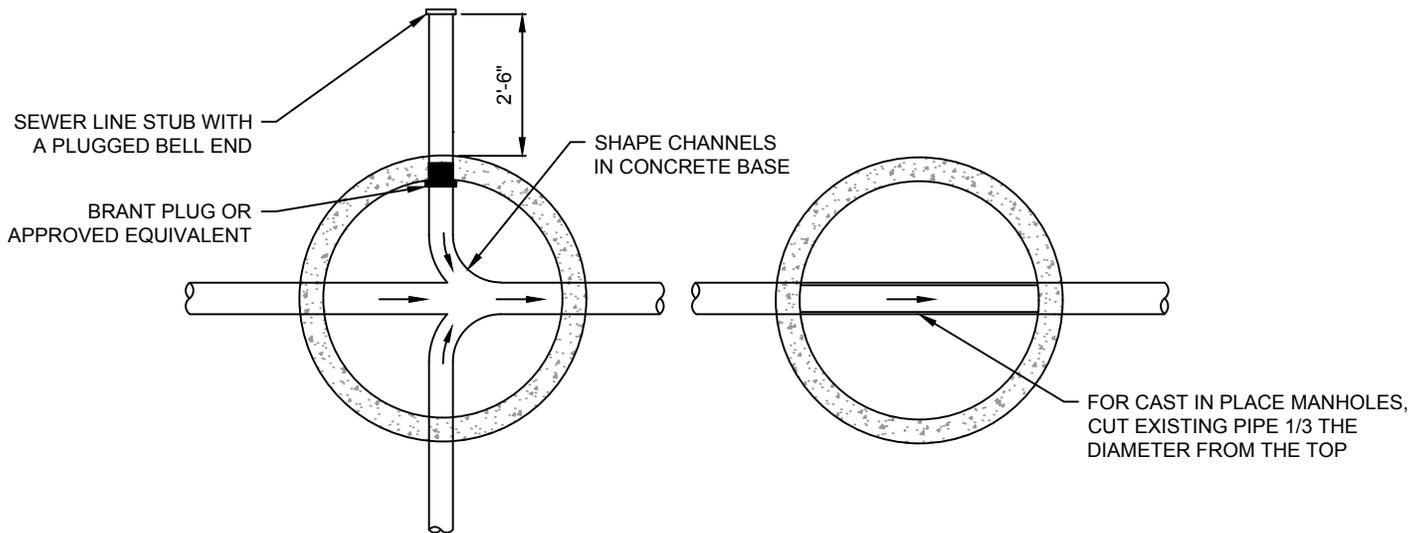


LATERAL SECTION

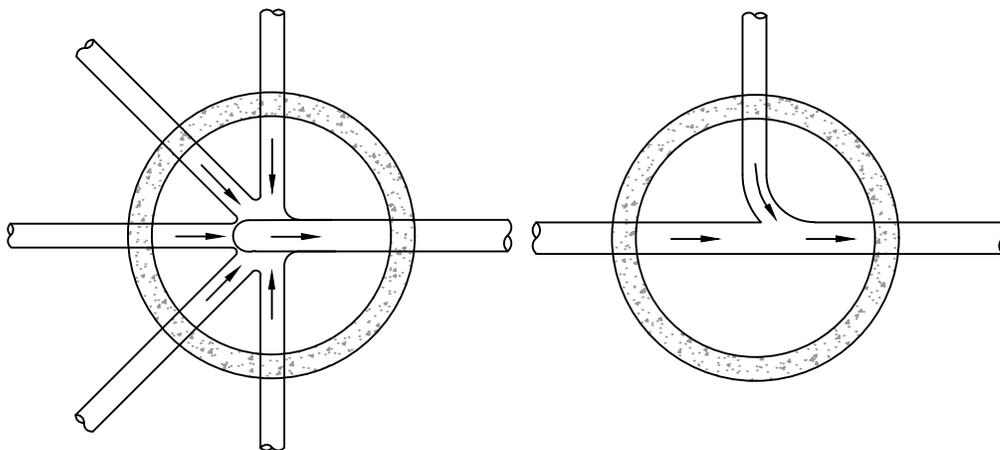

PLAN VIEWS

**NOTES:**

1. THERE SHALL BE 1/10 FOOT FALL THROUGH ALL MANHOLES.
2. MANHOLES INSTALLED OVER EXISTING SEWERS SHALL BE CAST IN PLACE OVER A SECTION OF EXISTING PIPE WITH THE TOP OF PIPE CUT OFF.



**SPANISH FORK CITY**  
 40 SOUTH MAIN STREET  
 SPANISH FORK, UT 84660  
 (801) 804-4550

**STANDARD DRAWING**

SEWER MANHOLE FLOWS

DRAWN:	JLR
DESIGN:	CJP
CHECK:	CMT
DATE:	6/22/16

SCALE:	NONE
STANDARD	24